

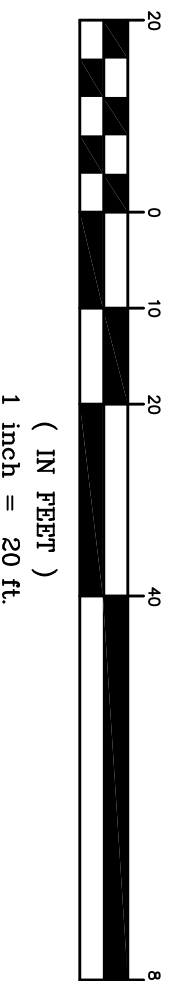
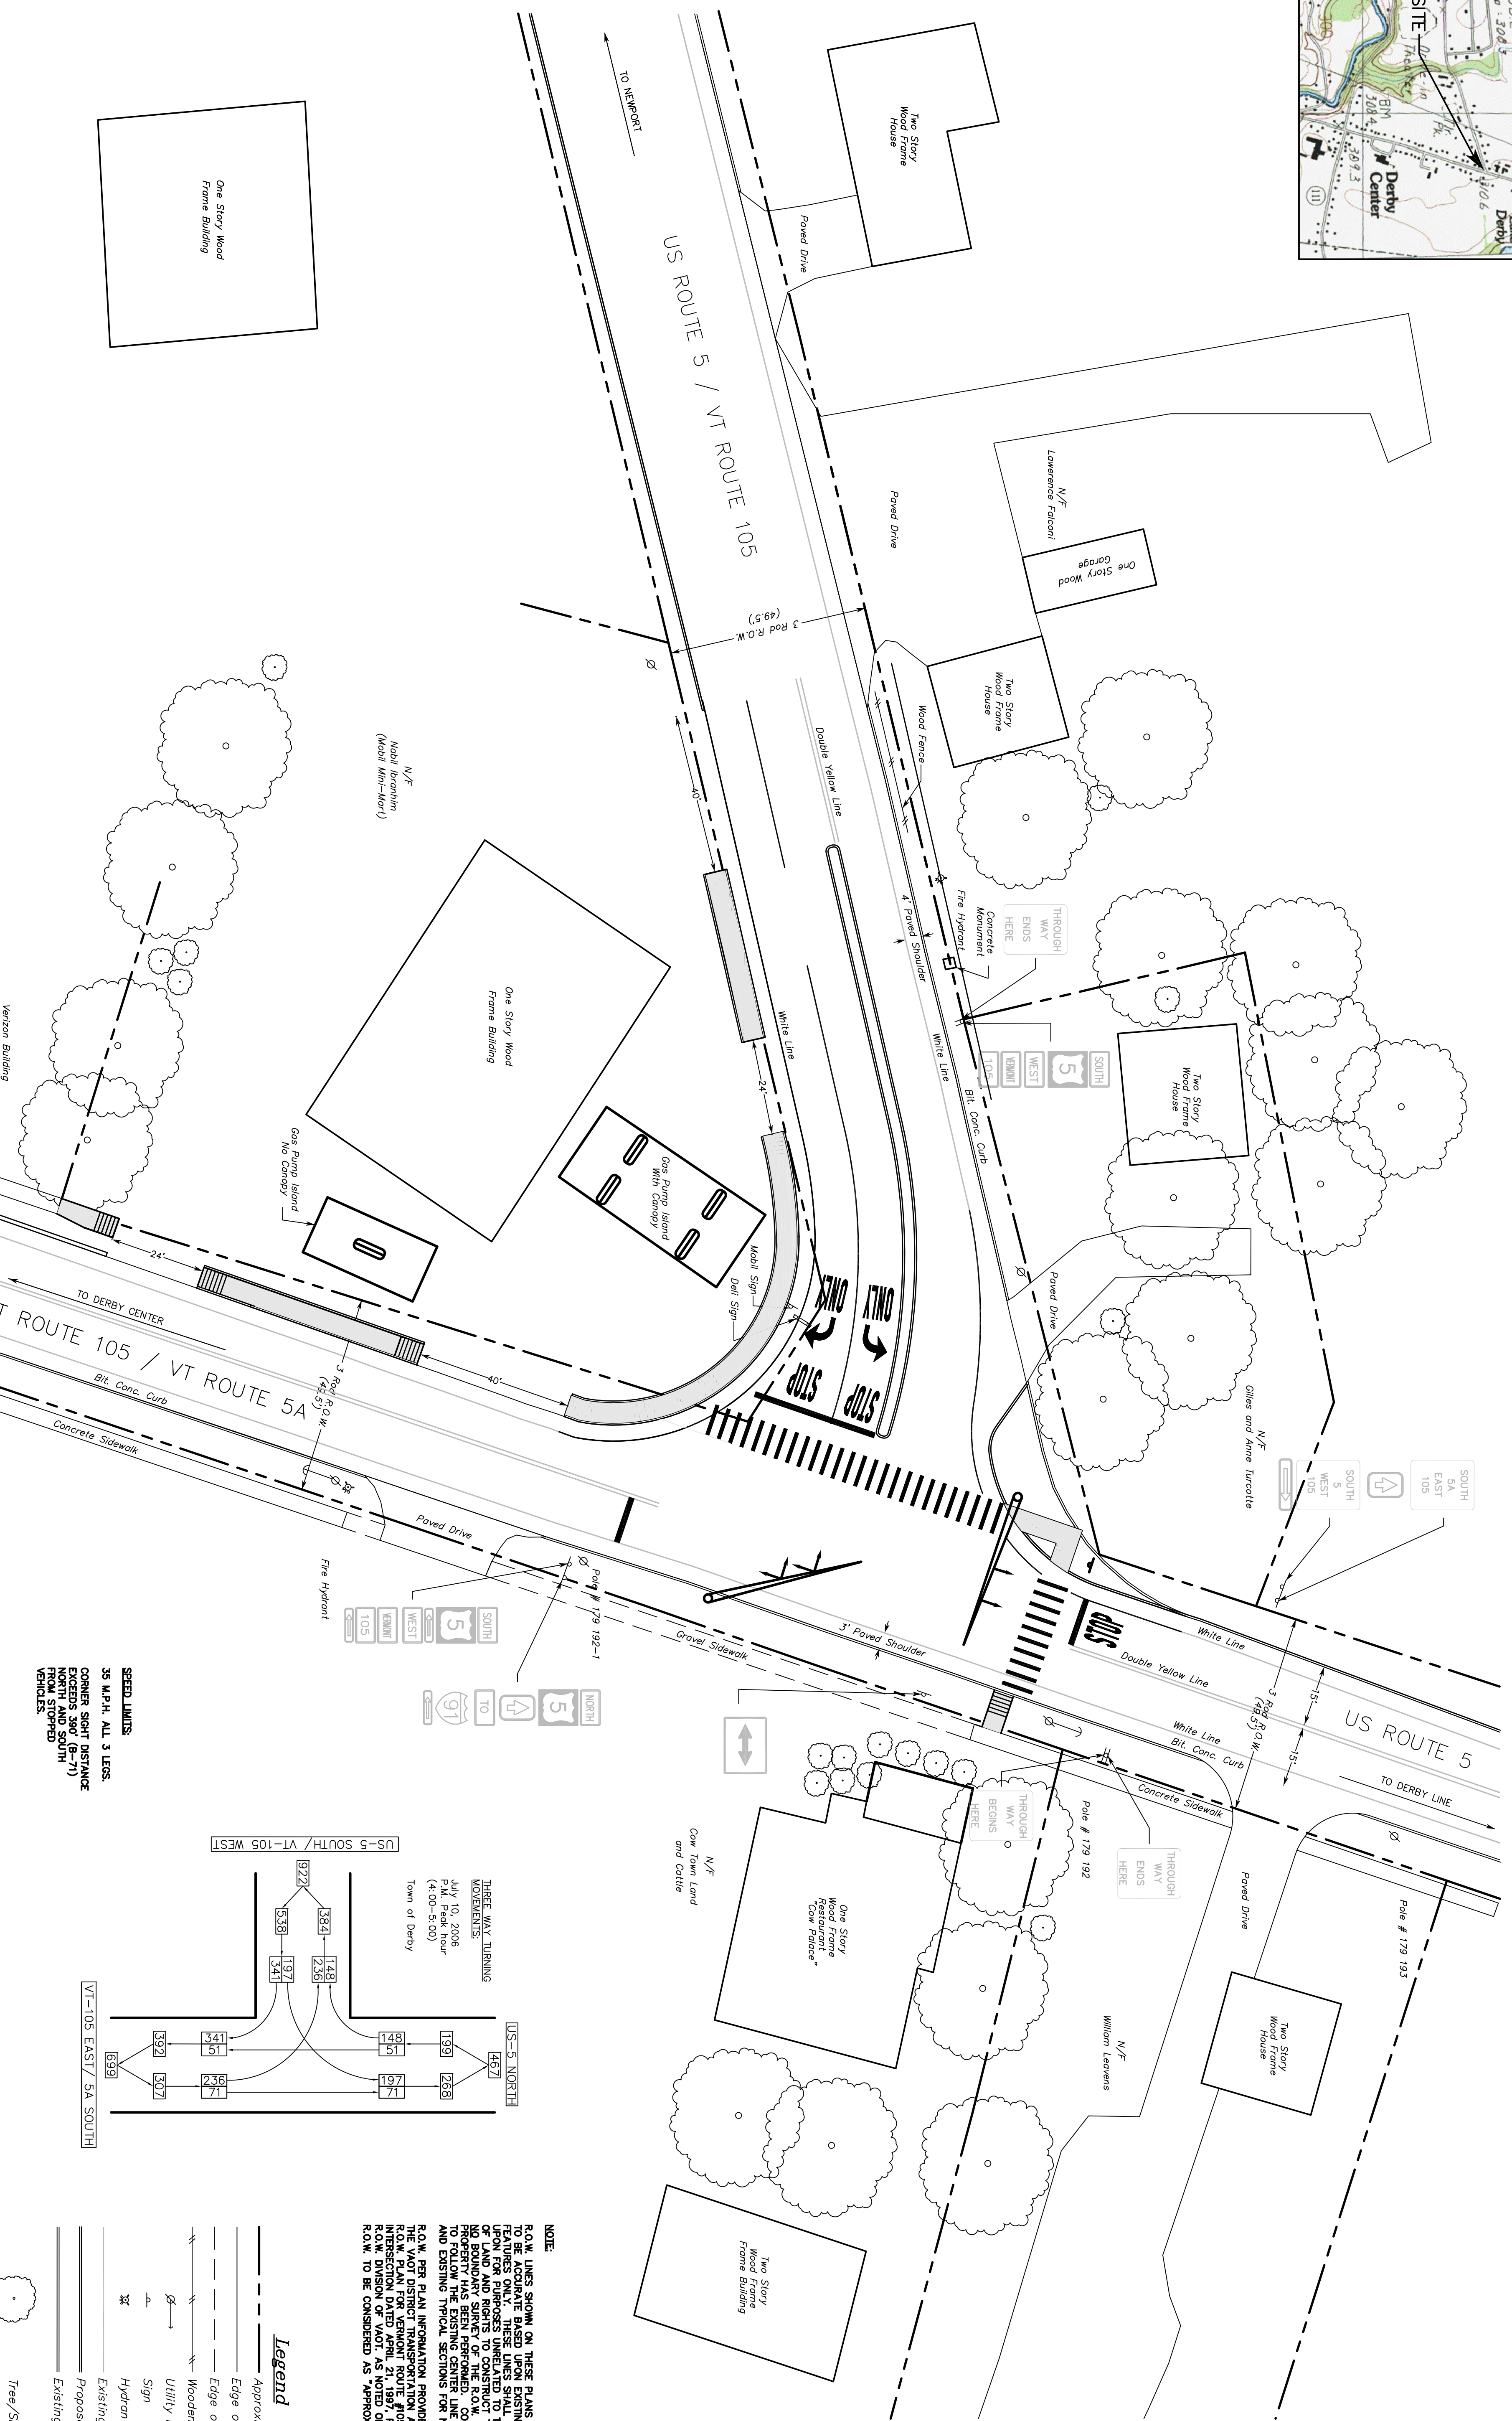



Location Map

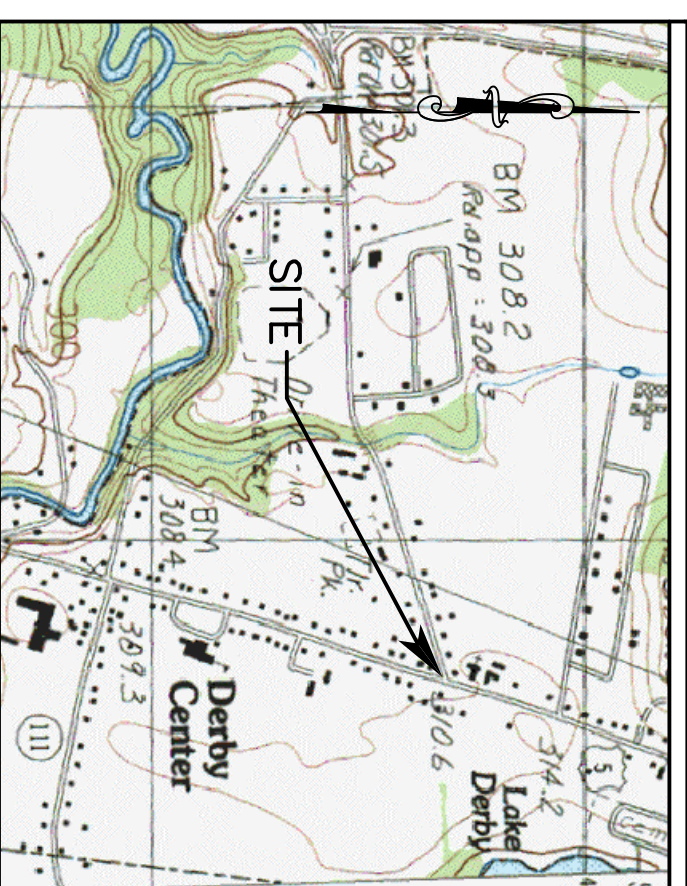

SPEED LIMITS:
 35 M.P.H. ALL 3 LEGS.
 CORNER SIGHT DISTANCE
 EXCEEDS 300' (B-7)
 EXCEEDS 300' FROM STOPPED
 VEHICLES.

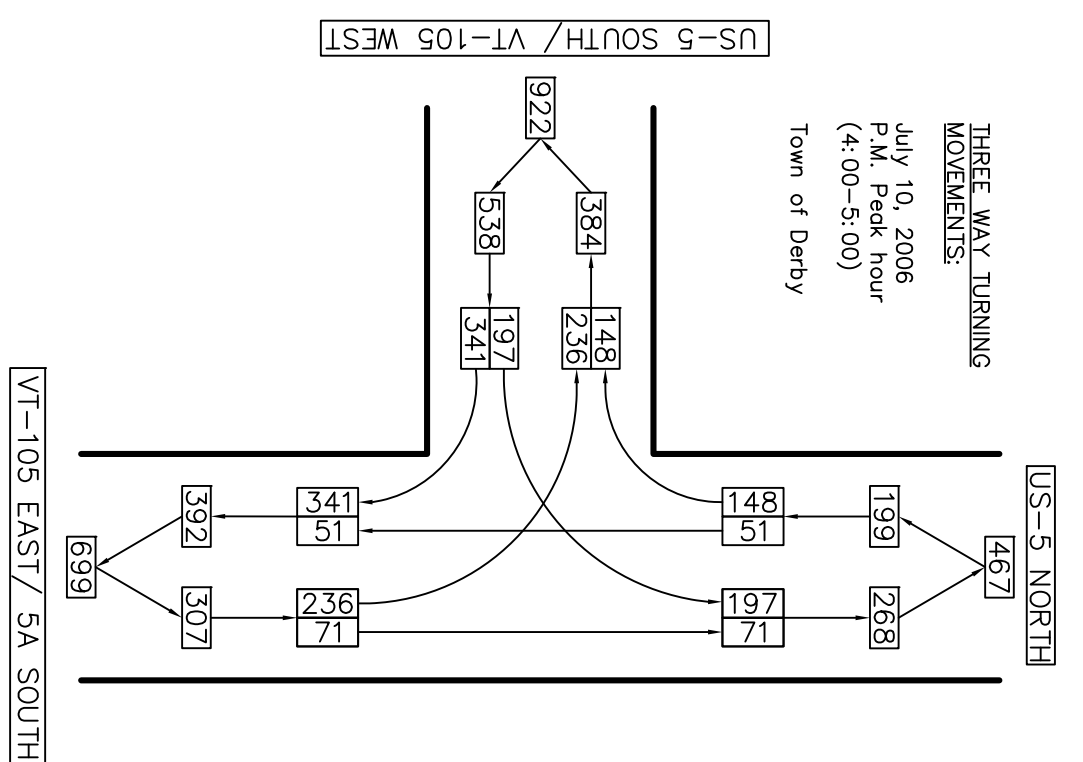

NOTE:
 R.O.W. LINES SHOWN ON THESE PLANS ARE BELIEVED TO BE ACCURATE BASED UPON EXISTING PHYSICAL FEATURES ONLY. THESE LINES SHALL NOT BE FIELD OF LAND AND RIGHTS TO CONSTRUCT THE PROJECT. NO BOUNDARY SURVEY OF THE R.O.W. OR OTHER PROPERTY HAS BEEN PERFORMED. CONTRACTOR IS TO VERIFY ALL EXISTING UTILITIES, SIGNAGE, AND EXISTING TYPICAL SECTIONS FOR NEW CURB GRADES. R.O.W. PER PLAN INFORMATION PROVIDED BY OFFICE OF THE VOT DISTRICT TRANSPORTATION ADMINISTRATION AND R.O.W. PLAN FOR VERMONT ROUTE 105 AND U.S. 5. ALL DIMENSIONS ARE APPROXIMATE. DIMENSIONS PROVIDED BY THE R.O.W. PLAN SHALL PREVAIL OVER ANY DIMENSIONS PROVIDED R.O.W. TO BE CONSIDERED AS "APPROXIMATE."

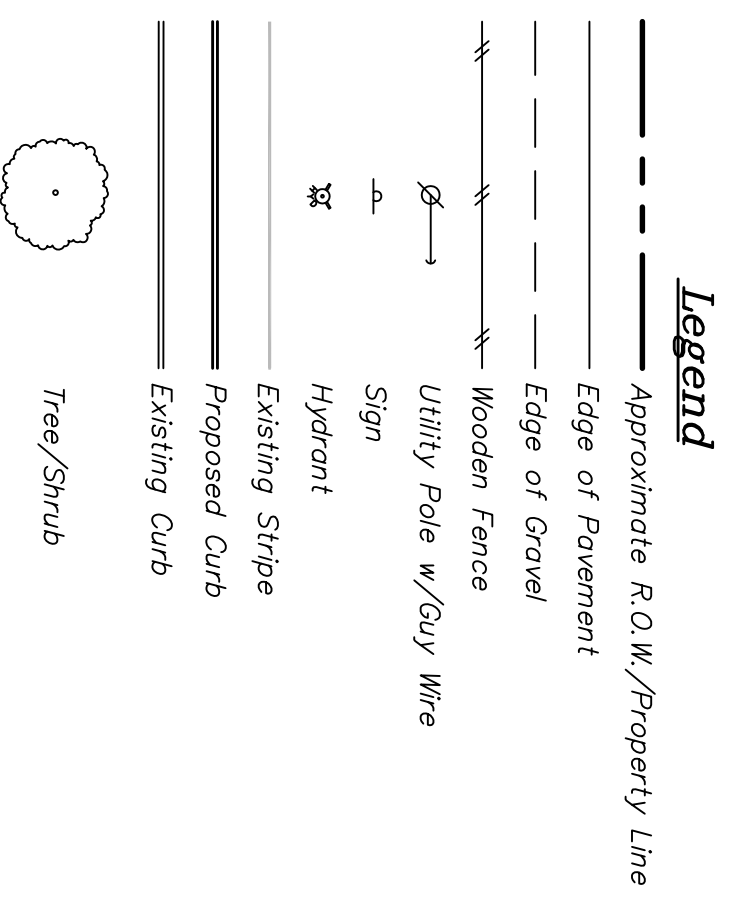

DATE	8/29/07
DRAWING NO.	S1
PROJECT NO.	8032
ALTERNATIVE #3	
THREE-WAY STOP W/ LIGHTS	
US 5 VT 105	
INTERSECTION	
DERBY, VERMONT	
SHEET	DESIGNED
DATE	DAW
DRN	MAS
CHECKED	DFH
SCALE	1"=20'
FILE NAME	SDWHD0
SUMMIT ENGINEERING, INC. Engineers • Surveyors • Planners • Landscape Architects 50 Joy Drive South Burlington, VT 05403 Bus: (802) 658-5888 Fax: (802) 658-3829	